


PARKING AREA:
14800 m² (3.6 acres)

BUILT AREA:
18600 m² (4.1 acres)

site plan
1:1000

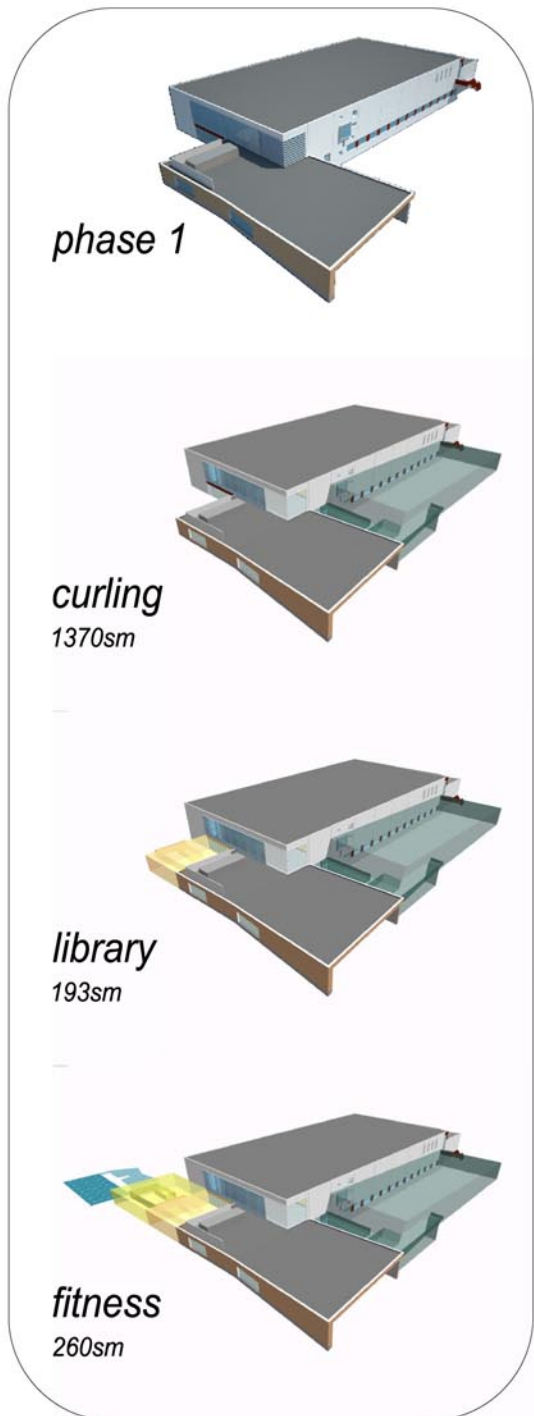


phase 1

curling
1370sm

library
193sm

fitness
260sm

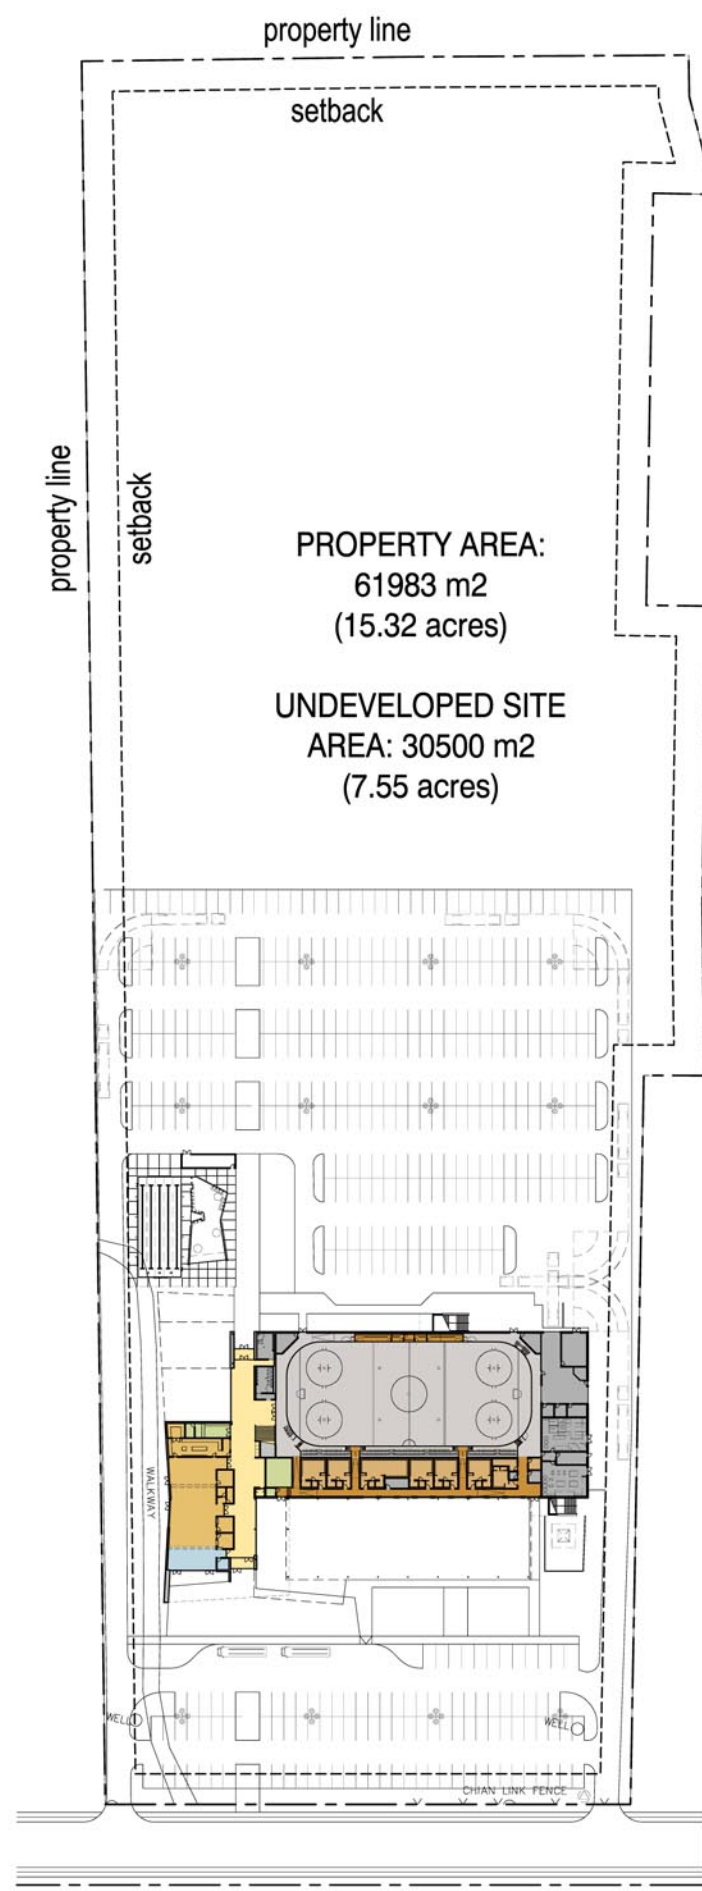

site plan
1:2000

BERWICK & DISTRICT COMMUNITY ASSOCIATION